



SEE P2 DETAIL  
F2  
A2-1-01

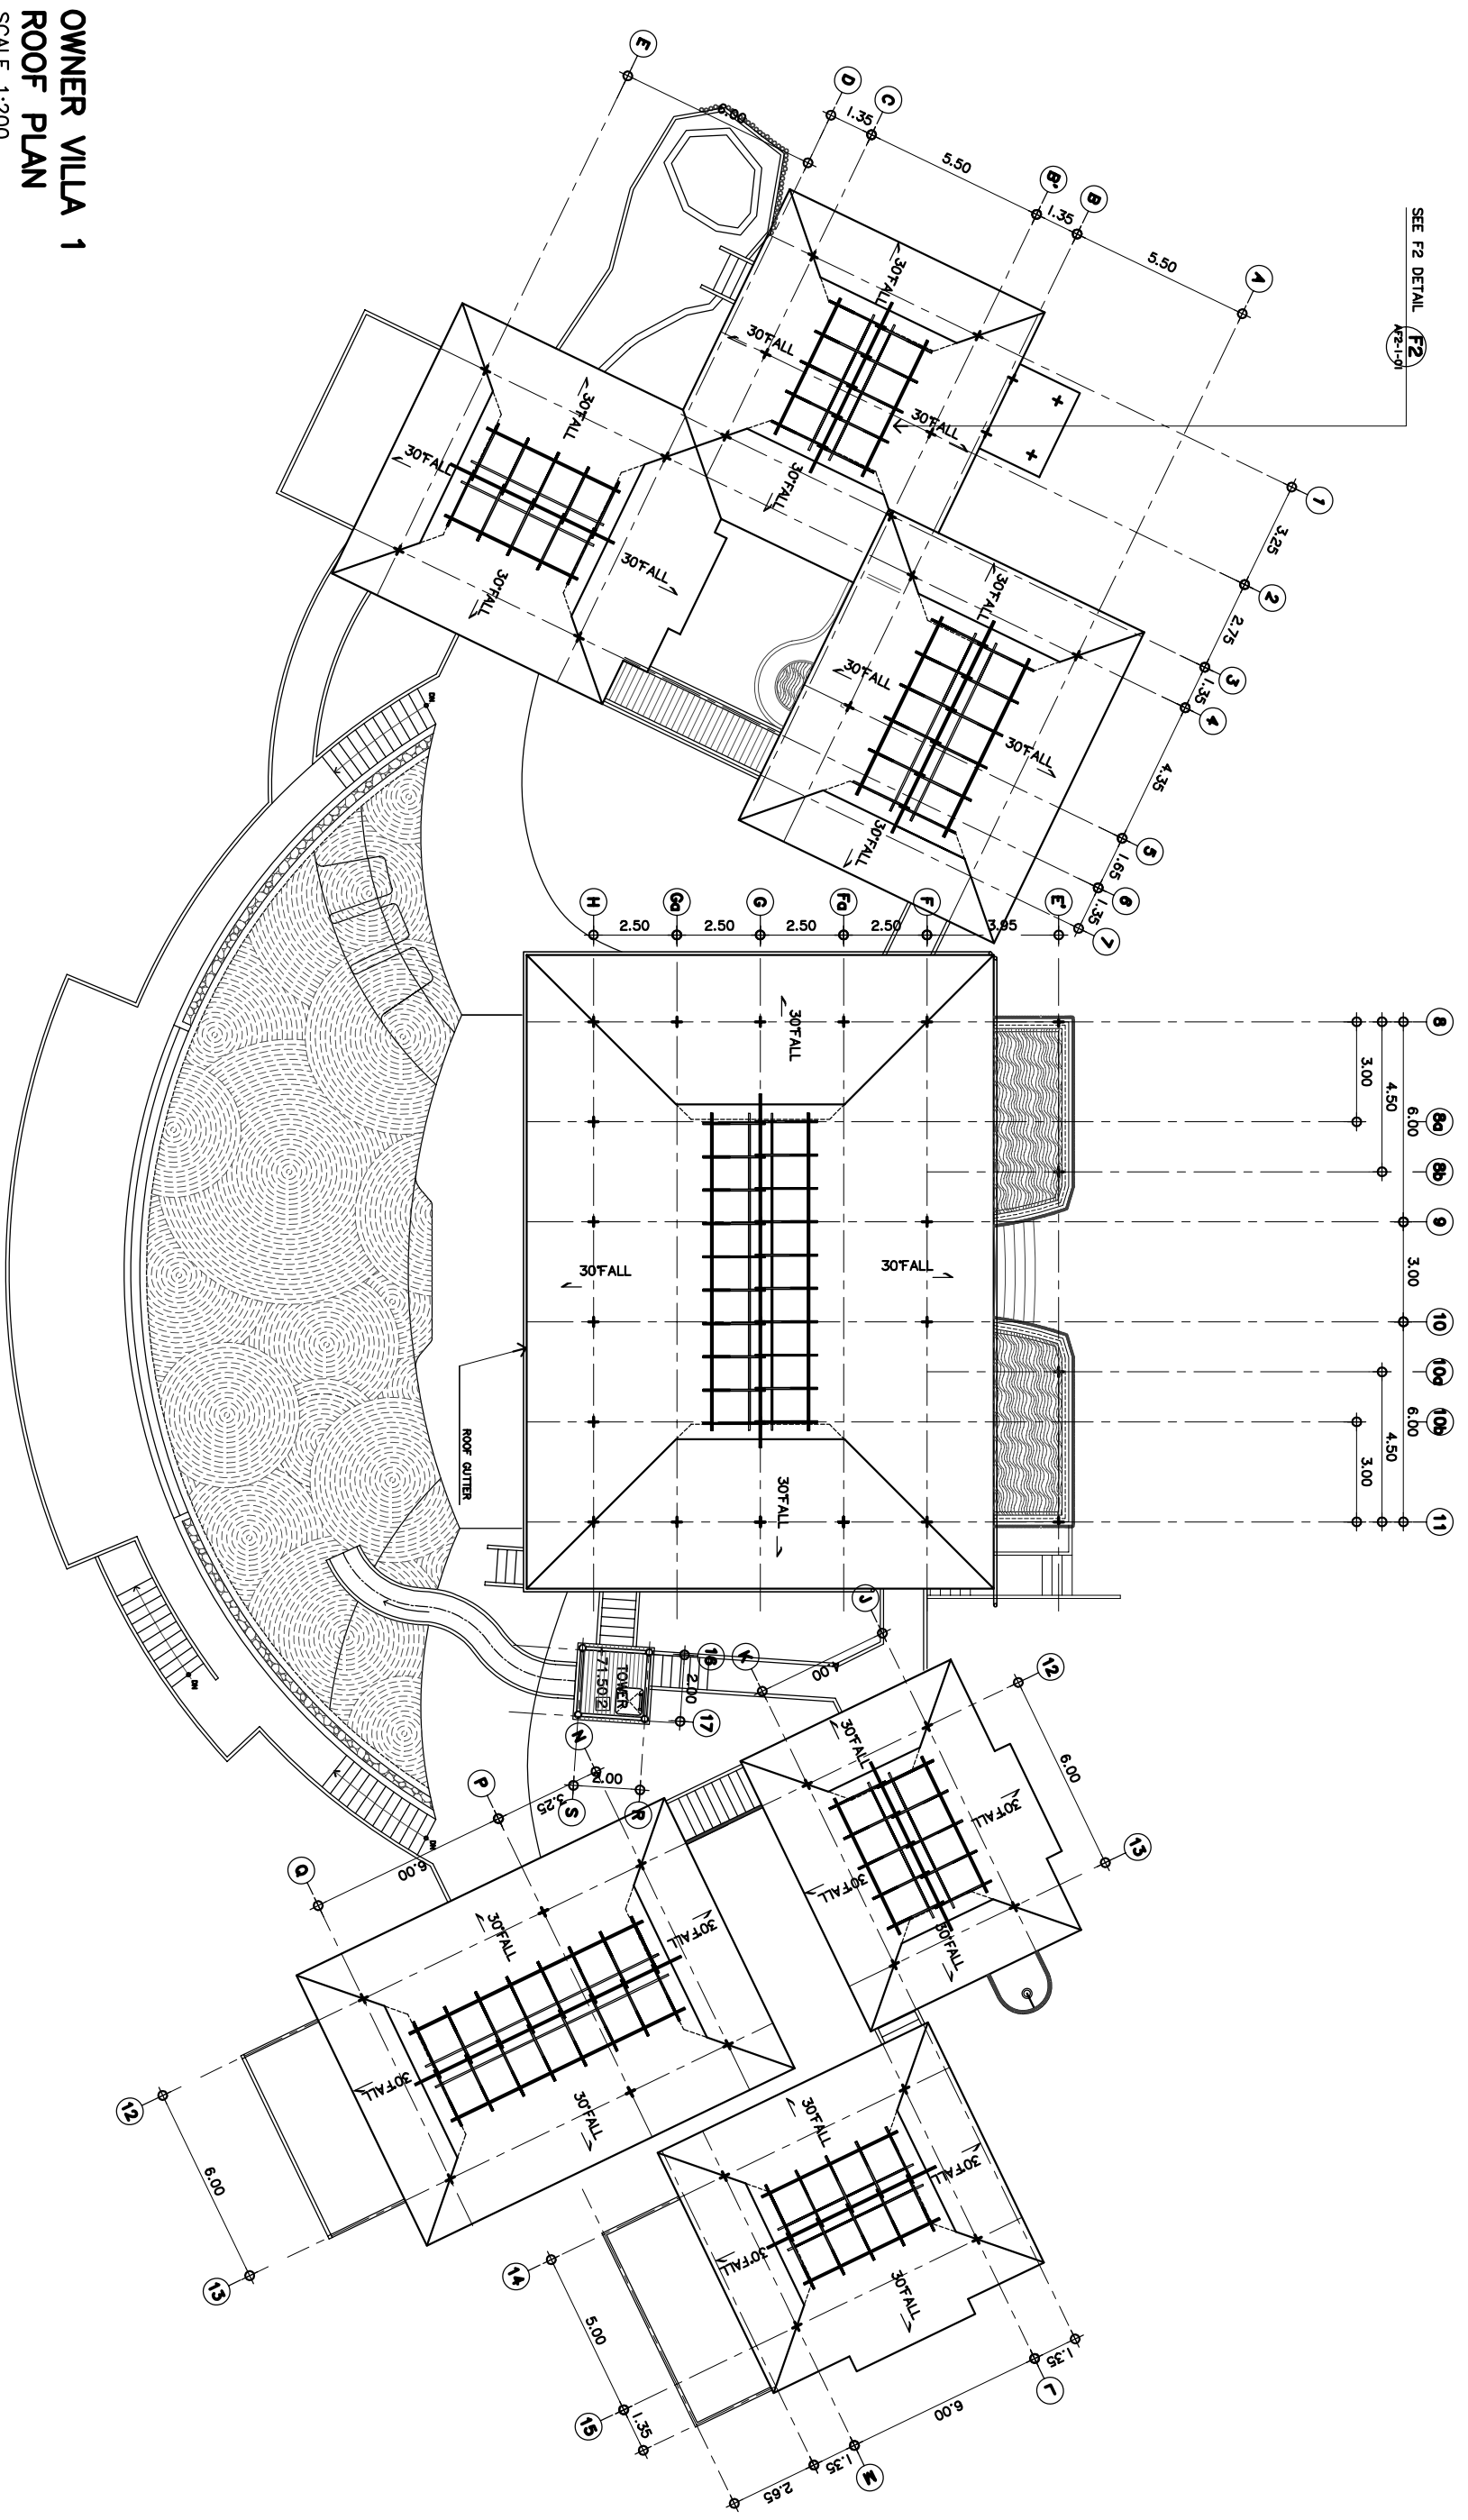

# OWNER VILLA 1 ROOF PLAN

SCALE 1:200

 

Nine Hornbills / Conceptual 05 / Owner Villa 1 / 04.04.07 / Page 1