



# OWNER VILLA 3 LOWER FLOOR PLAN

SCALE 1:150

 

NINE HORNIBILLS  
Nine Hornbills / Conceptual 05/ Owner Villa 3/ 04.04.07/ Page 1

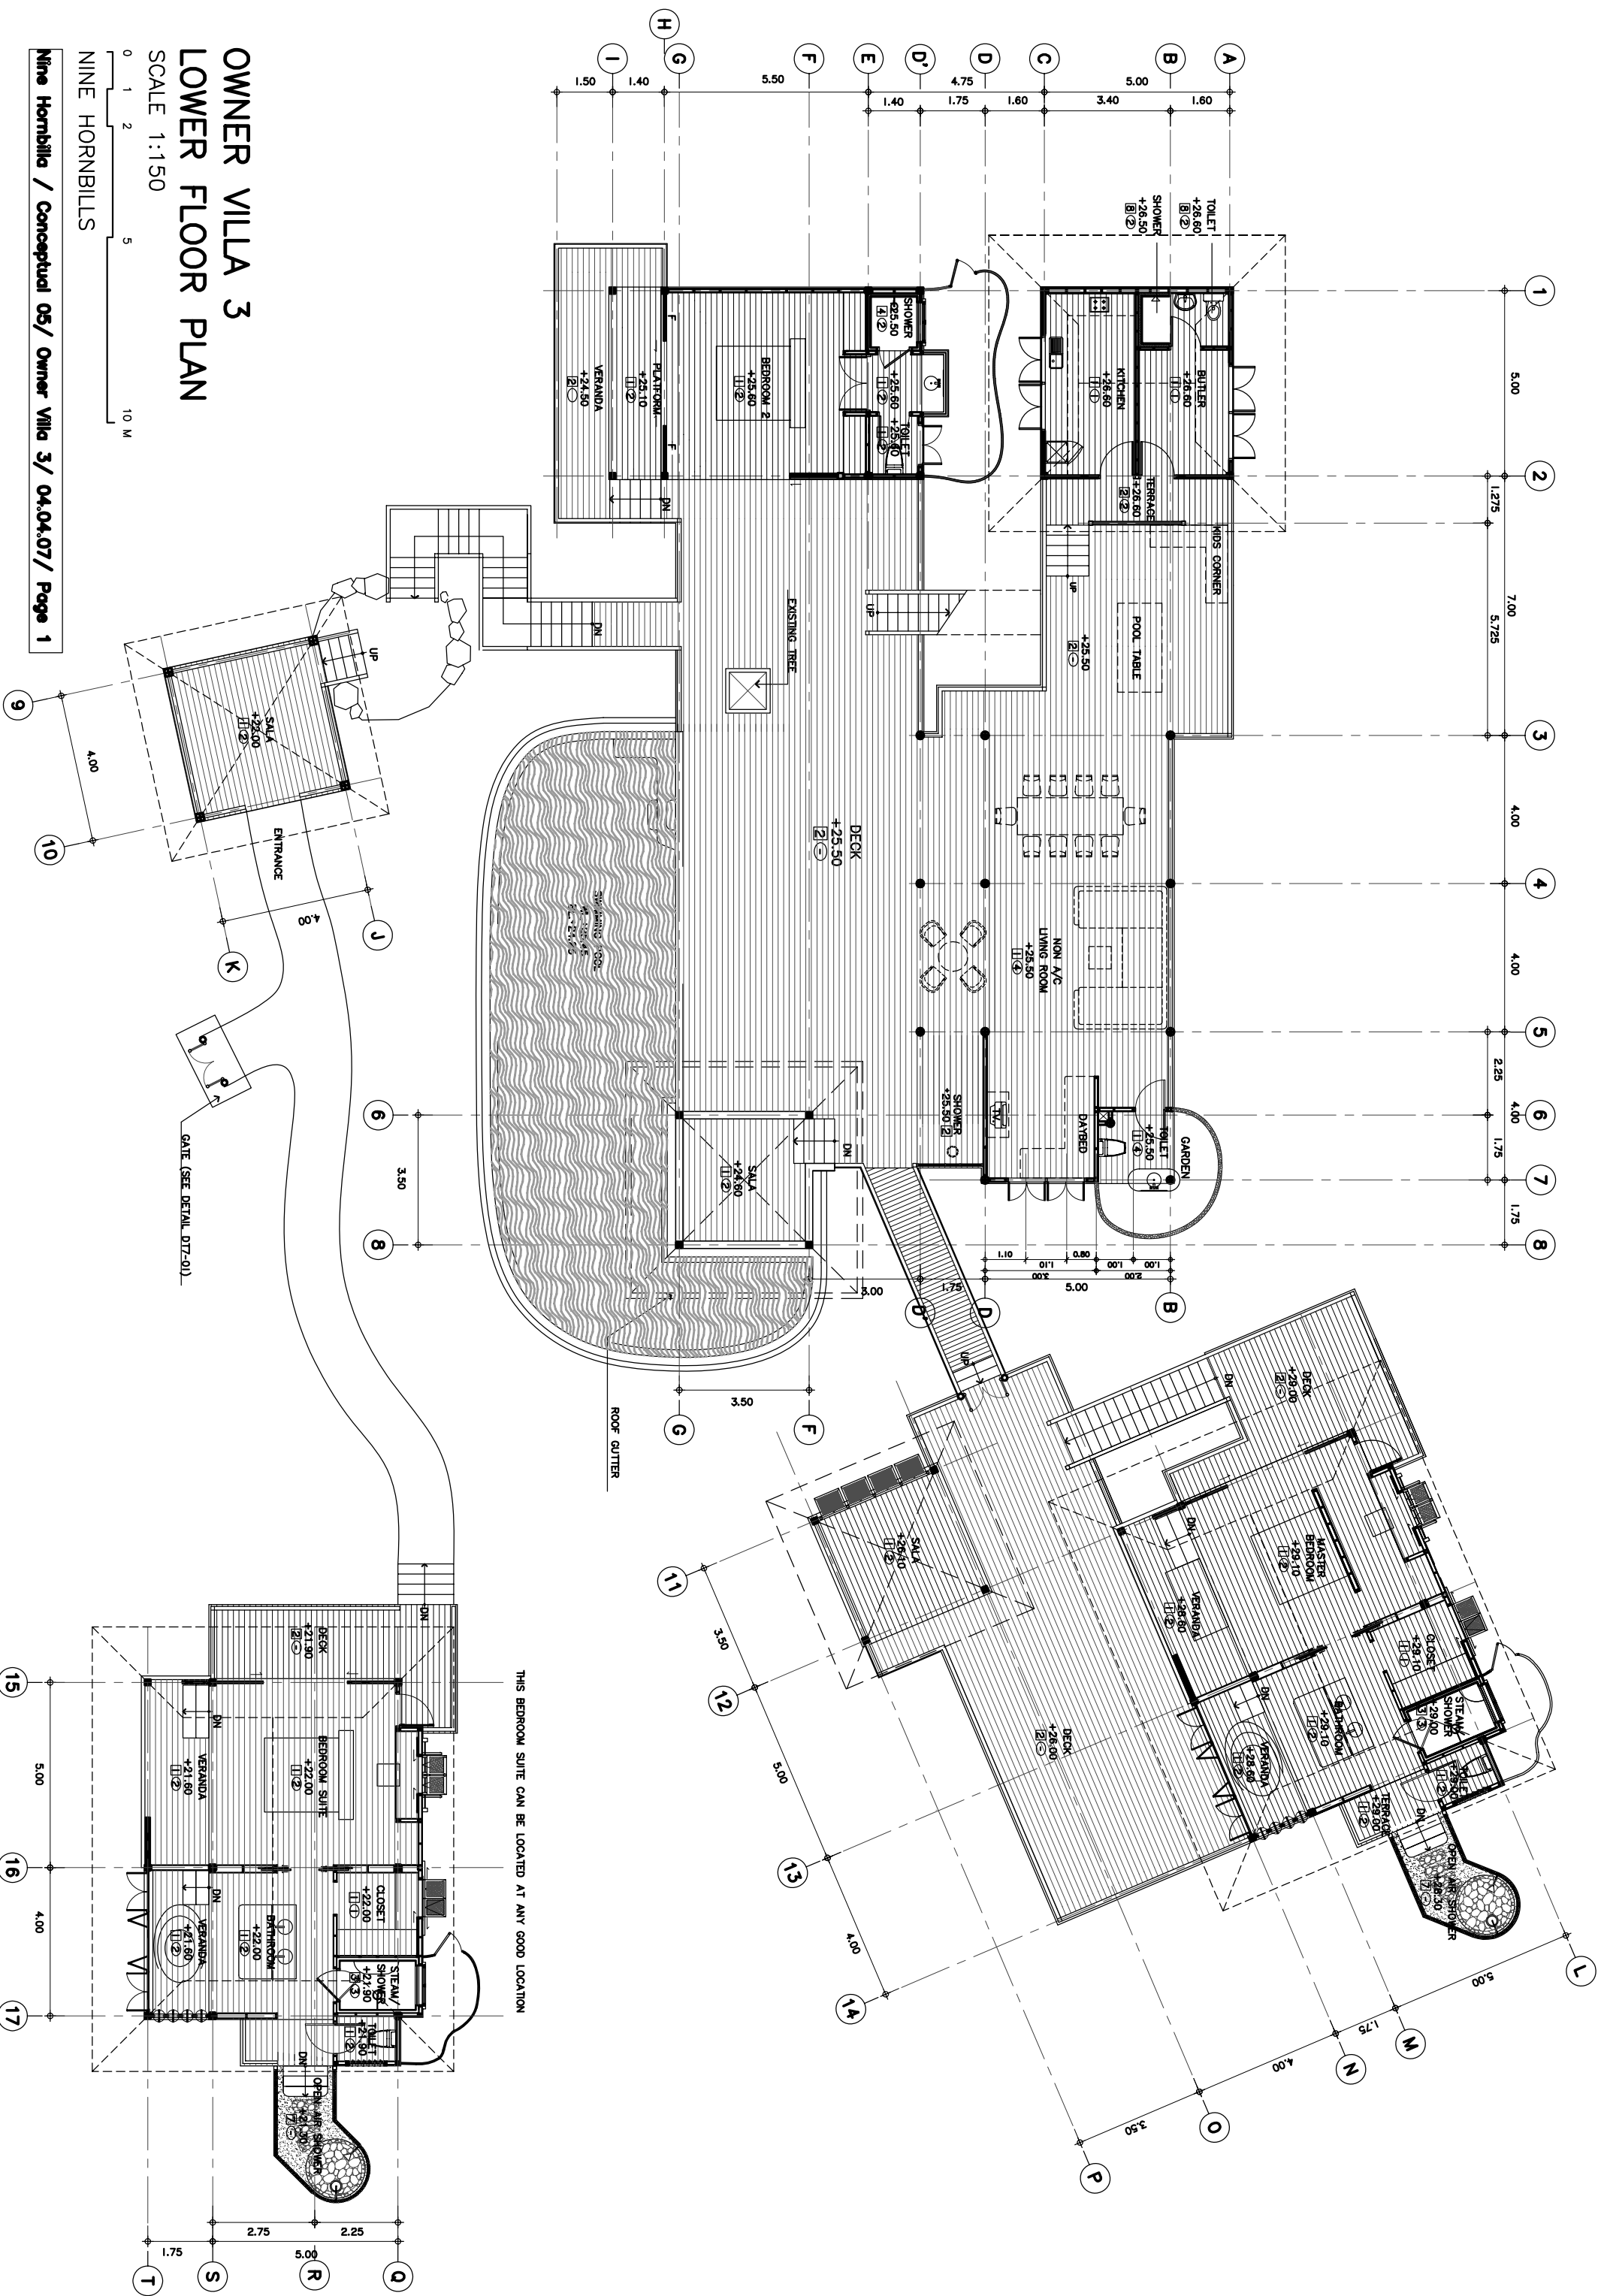

THIS BEDROOM SUITE CAN BE LOCATED AT ANY GOOD LOCATION